


**SALVIMEX 110 BAR & RESTAURANT  
EXISTING FLOOR PLAN (4,200 SQ.FT.)**

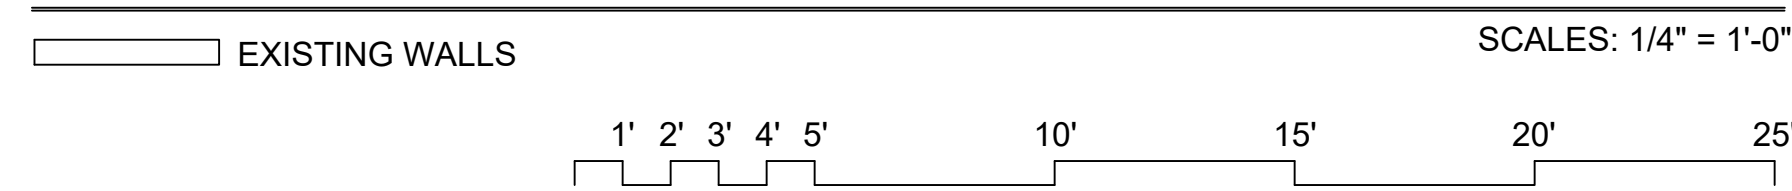

<b>FLOOR AREA: (4,200 S.F.)</b>	
DINING AREA#1 :	597 S.F.
STORAGE:	43 S.F.
BAR AREA:	195 S.F.
ALCOHOL COOLER:	18 S.F.
ALCOHOL DISPLAY:	5 S.F.
ALCOHOL STORAGE:	360 S.F.
WALK-IN CLOSET:	61 S.F.
ENTERTAINMENT ROOM:	612 S.F.
KITCHEN:	229 S.F.
RESTROOM:	172 S.F.
HALLWAY:	54 S.F.
OFFICE:	66 S.F.
DINING AREA#2 :	1,500 S.F.
OTHERS:	288 S.F.
<b>TOTAL:</b>	<b>4,200 S.F.</b>
<b>SEATING: (ALL IN DOOR SEATING)</b>	
DINING #1	29 SEATS
ENTERTAINMENT AREA:	19 SEATS
DINING #2	72 SEATS
<b>TOTAL OF</b>	<b>120 SEATS</b>
<b>PARKING PROVIDED:</b>	
STANDARD PARKING:	40 PARKING SPACE
H.C. PARKING:	3 PARKING SPACE
<b>TOTAL OF</b>	<b>43 PARKING SPACE</b>

REVISIONS	BY

**GENESIS CONSULTING INC.**  
 3600 WILSHIRE BLVD. STE. 1510  
 LOS ANGELES, CA 90010  
 OFFICE 213-228-3288  
 WWW.GCI-COM

**OWNER INFORMATION:**  
 SALVIMEX 110 BAR & RESTAURANT  
 14118 S. VERMONT AVE  
 GARDENA, CA 90247  
 TEL: 424-329-3434

**PROJECT INFORMATION:**  
 SALVIMEX 110 BAR & RESTAURANT  
 14118 S. VERMONT AVE  
 GARDENA, CA 90247  
 APN# 6119-014-016

DATE	07-22-2021
SCALE	1/4" = 1'-0"
DRAWN	
JOB	
SHEET	<b>A-2</b>